

RESOLUTION NO. 79-2

BE IT RESOLVED BY the City Council of the City of Conway, Arkansas, that more than 50 % of the owners of the land described in the attached description have indicated their desire to annex to the City of Conway, Arkansas, and said property is located in Faulkner County, Arkansas,

And the City of Conway agrees to accept the annexation of said lands following granting of the Order of Annexation by the County Court of Faulkner County, Arkansas.


PASSED THIS 9 day of January, 1979

APPROVED:



MAYOR

ATTEST:

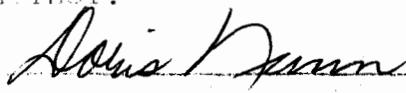

Clerk-Treasurer

Part of the SW $\frac{1}{4}$ of the SW $\frac{1}{4}$ of Section 2, T5N, R14W, Faulkner County, Arkansas and described more particularly as follows: Beginning at a point on the North line of said SW $\frac{1}{4}$, SW $\frac{1}{4}$ of Section 2, a distance of 495 feet East of the NW corner of said SW $\frac{1}{4}$, SW $\frac{1}{4}$ of Section 2; thence run South 450 feet; thence run West 259 feet; thence run South 210 feet; thence run West 71 feet to a point which is 165 feet East of the West line of said SW $\frac{1}{4}$, SW $\frac{1}{4}$ of Section 2; thence run South 660 feet to a point on the South line of said SW $\frac{1}{4}$, SW $\frac{1}{4}$ of Section 2; thence run East along said South line of the SW $\frac{1}{4}$, SW $\frac{1}{4}$ of section 2, a distance of 825 feet; thence run North 1320 feet to the North line of said SW $\frac{1}{4}$, SW $\frac{1}{4}$ of Section 2; thence running West along said North line of SW $\frac{1}{4}$, SW $\frac{1}{4}$ of Section 2, 495 feet to the point of beginning.

IN THE FAULKNER COUNTY COURT

IN THE MATTER OF THE ANNEXATION OF CERTAIN
TERRITORY TO THE CITY OF CONWAY, ARKANSAS,
CONTIGUOUS TO THE SAID CITY OF CONWAY, ARKANSAS:

PETITION

We, the undersigned, are the owners of more than 50% of the
the following described property, comprising more than 50% of the
owners of said property, and do hereby petition the County Court
of Faulkner County, Arkansas, to annex the following lands to the
City of Conway, Arkansas:

Part of the SW $\frac{1}{4}$ of the SW $\frac{1}{4}$ of Section 2, T5N, R14W, Faulkner
County, Arkansas and described more particularly as follows:
Beginning at a point on the North line of said SW $\frac{1}{4}$, SW $\frac{1}{4}$ of
Section 2, a distance of 495 feet East of the NW corner of said
SW $\frac{1}{4}$. SW $\frac{1}{4}$ of Section 2; thence run South 450 feet; thence
run West 259 feet; thence run South 210 feet; thence run West
71 feet to a point which is 165 feet East of the West line
of said SW $\frac{1}{4}$, SW $\frac{1}{4}$ of Section 2; thence run South 660 feet to
a point on the South line of said SW $\frac{1}{4}$, SW $\frac{1}{4}$ of Section 2;
thence run East along said South line of the SW $\frac{1}{4}$, SW $\frac{1}{4}$ of
Section 2, a distance of 825 feet; thence run North 1320
feet to the North line of said SW $\frac{1}{4}$, SW $\frac{1}{4}$ of Section 2; thence
running West along said North line of SW $\frac{1}{4}$, SW $\frac{1}{4}$ of Section
2, 495 feet to the point of beginning.

Mrs. Annie H. Powers

Thurman Evans

Wilma Evans

Maetpog S. Sumner


Edw. T. Sumner

Mrs. Elba Hunley

Mrs. Allen G. Louer (Leah)

4-20-78

NW CORNER OF SW¹/₄-SW¹/₄ OF SEC. 2, T5N, R14W

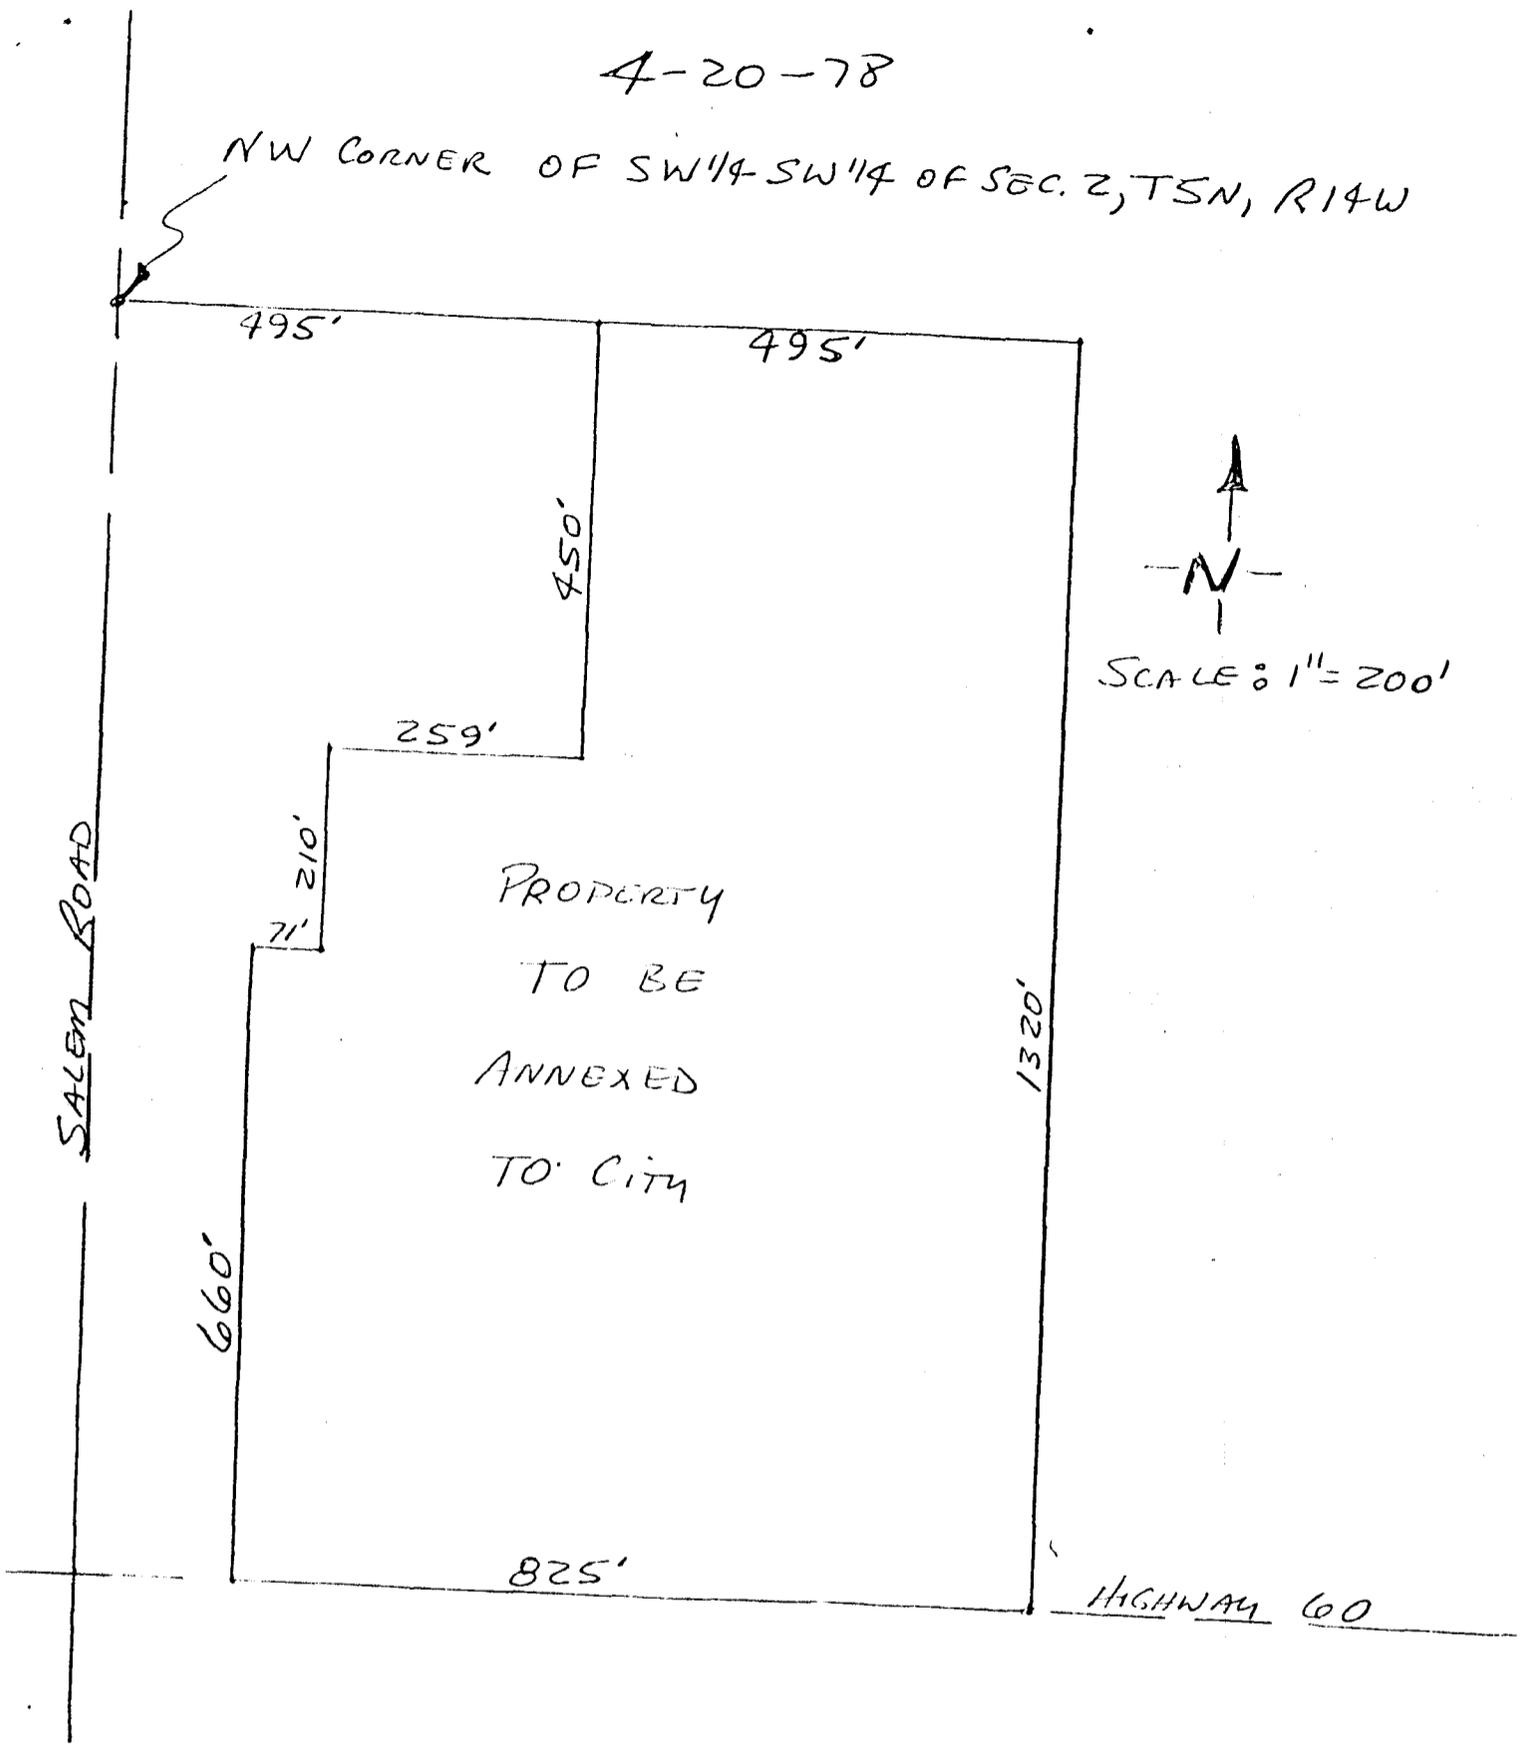

N
SCALE: 1" = 200'

SALEM ROAD

HIGHWAY 60


PROPERTY
TO BE
ANNEXED
TO CITY

Property to be annexed to the City of Conway which is in Section Two (2), Township Five (5) North, Range Fourteen (14) West, and North of Highway 60 and East of Salem Road.

Part of the Southwest Quarter ($SW\frac{1}{4}$) of the Southwest Quarter ($SW\frac{1}{4}$) of Section 2, T5N, R14W, Faulkner County, Arkansas and described more particularly as follows: Beginning at a point on the North line of said $SW\frac{1}{4}$ $SW\frac{1}{4}$ of Sec. 2, a distance of 495 feet East of the Northwest Corner of said $SW\frac{1}{4}$ $SW\frac{1}{4}$ of Sec. 2; thence run South 450 feet; thence run West 259 feet; thence run South 210 feet; thence run West 71 feet to a point which is 165 feet East of the West line of said $SW\frac{1}{4}$ $SW\frac{1}{4}$ of Sec. 2; thence run South 660 feet to a point on the South line of said $SW\frac{1}{4}$ $SW\frac{1}{4}$ of Sec. 2; thence run East along said South line of the $SW\frac{1}{4}$ $SW\frac{1}{4}$ of Sec. 2, a distance of 825 feet; thence run North 1320 feet to the North line of said $SW\frac{1}{4}$ $SW\frac{1}{4}$ of Sec. 2; thence running West along said North line of $SW\frac{1}{4}$ $SW\frac{1}{4}$ of Sec. 2 495 feet to the point of beginning.

4-20-78

NW CORNER OF SW 1/4 SW 1/4 OF SEC. 2, T5N, R14W

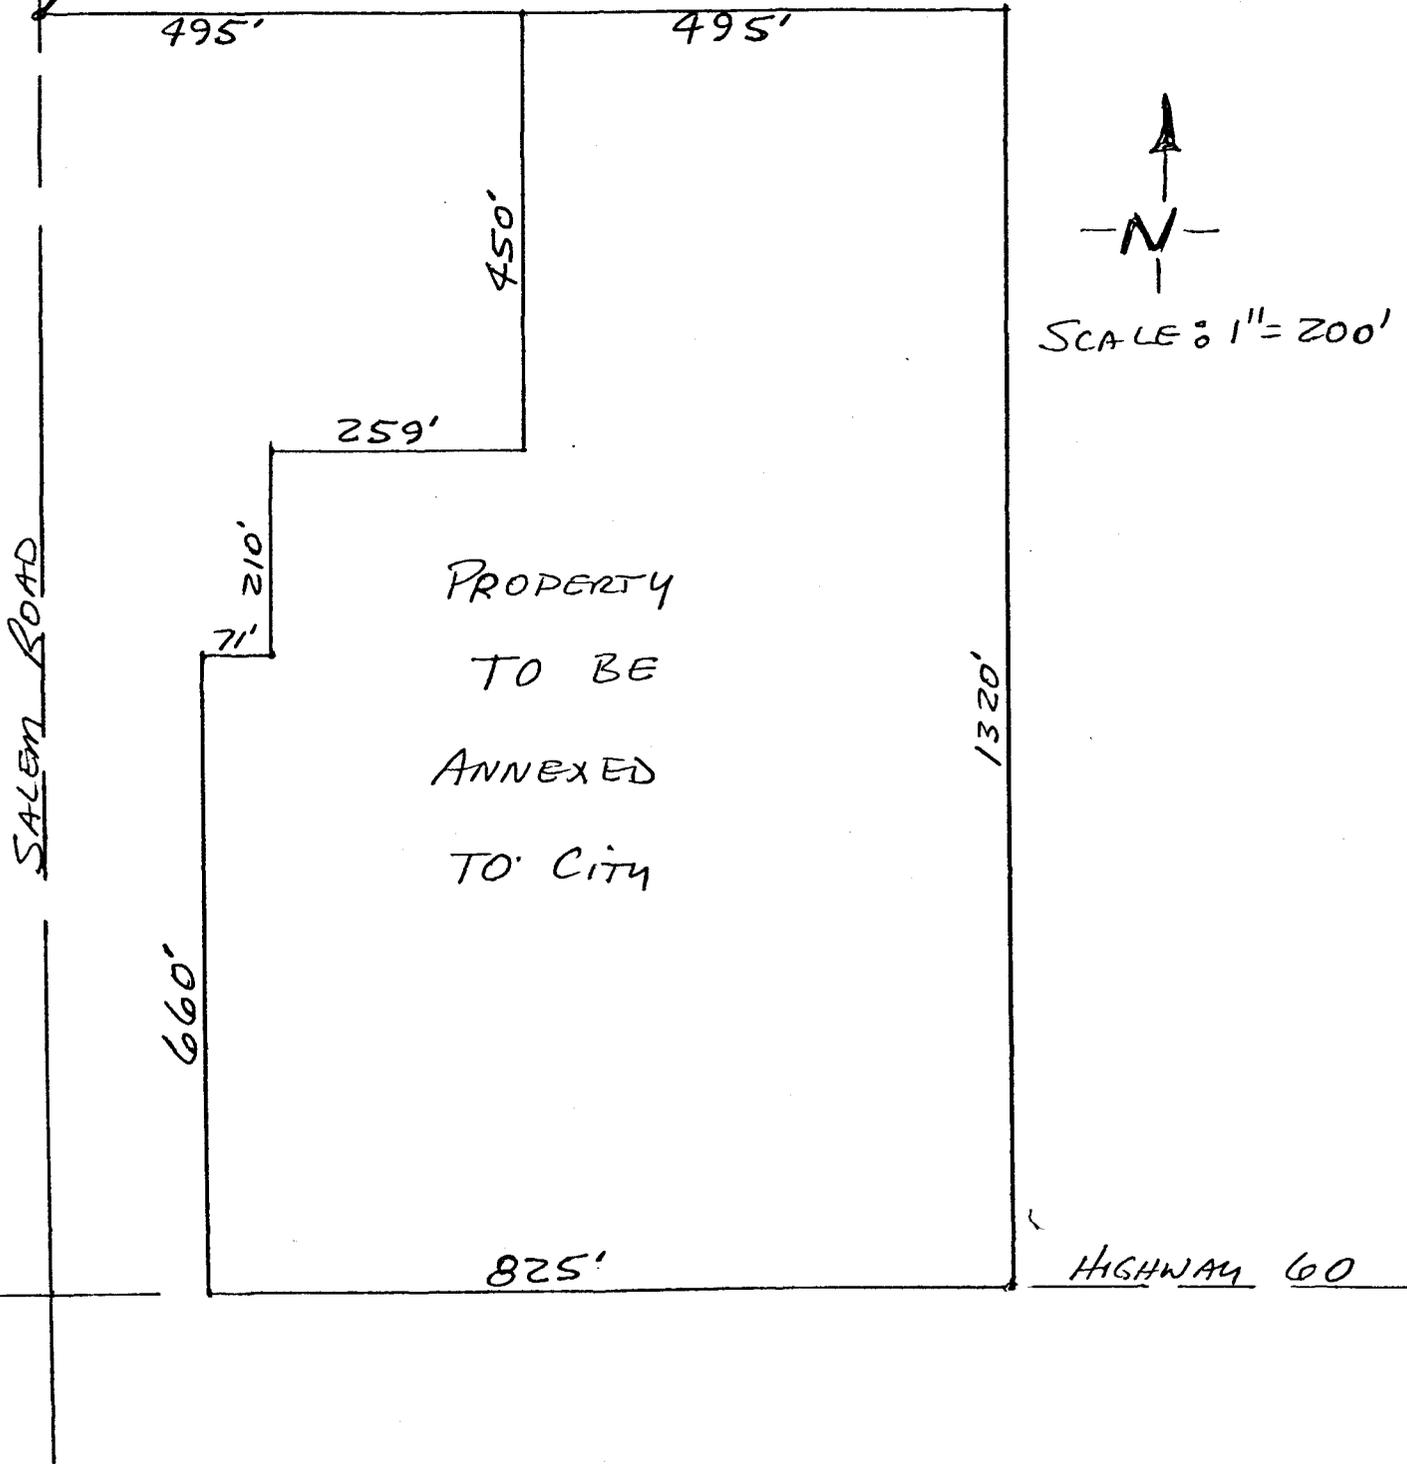

FAULKNER Co.

TOTAL = 2.51% + or

319
2/30

3330
327
3

IN THE CITY

IN THE CITY

IN THE CITY

SALEM ROAD

3.8 AC ±
TRUMAN EVANS
OUTSIDE

TRINITY DEVELOPMENT
CO., INC. 3.5 AC

JAMES S. SUBLETT (2.5 AC)

CLARENCE O. HENLEY (2.5 AC)



MITS

JAMES H. POWERS (5 AC)

MRS. A.C. GLOVER
1.05 AC ±

OTT-LONGING
REAL EST. CO., INC.
1.6 AC ±

EDWARD L. GRUMMER
1.5 AC

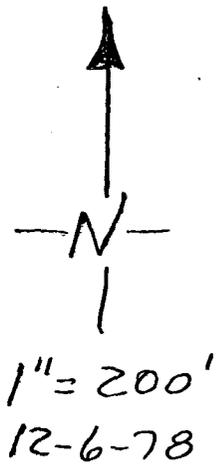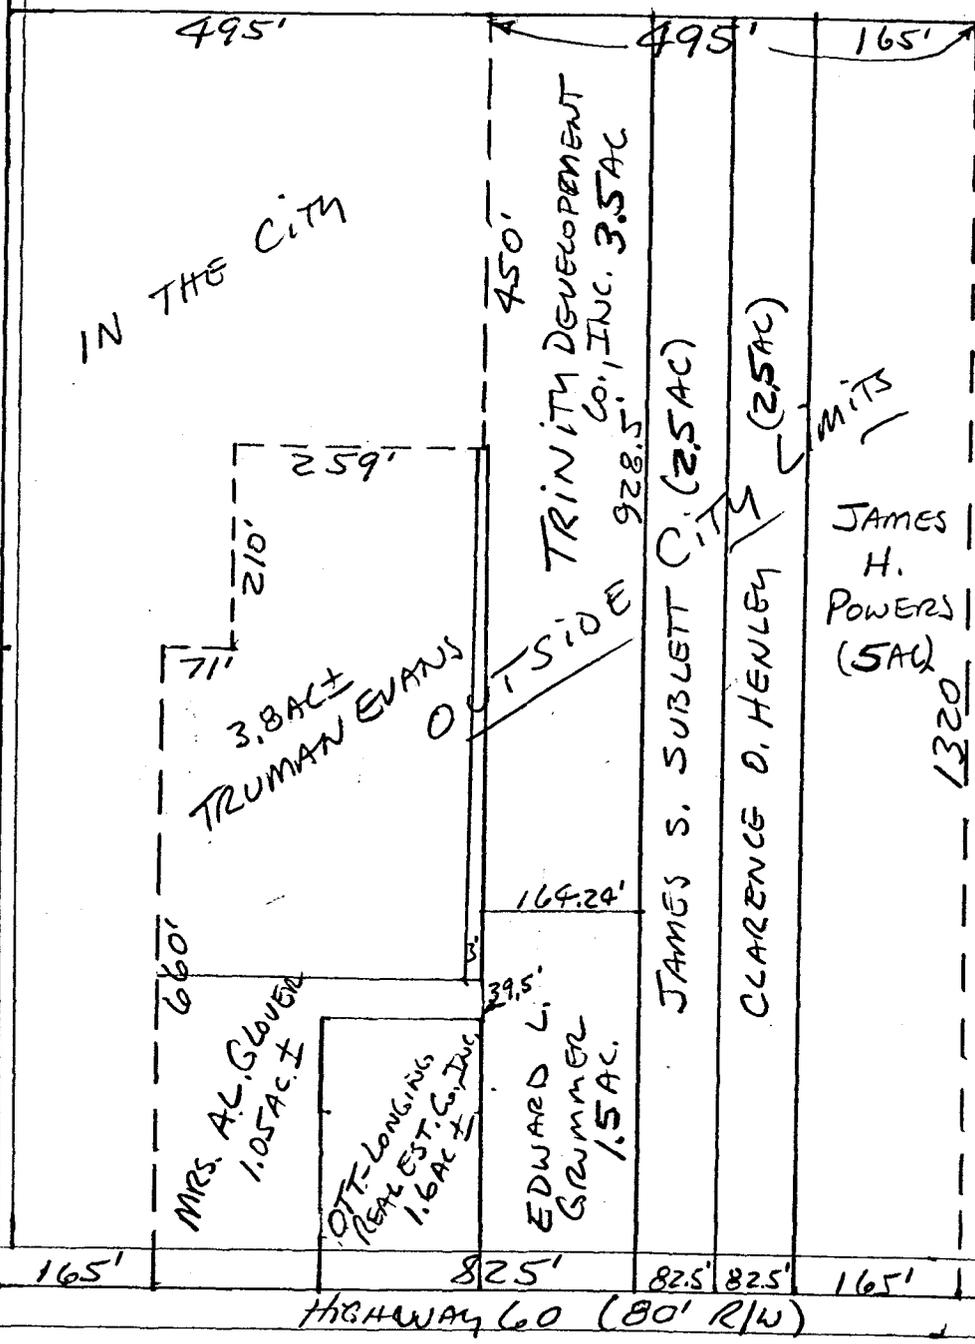

SW COR.
SW 1/4 SEC. 2
T5N, R14W
FAULKNER CO.

TOTAL = 21.5 AC ±
51% = 11 AC.
+ 4 Property
owners.